


Slottskyrkogården

Kvarteret A (REV. 75.11.06 BETR. NUMRERING)

Kvarteret F del II


Skala 1:200

↑  
Urnlunden A

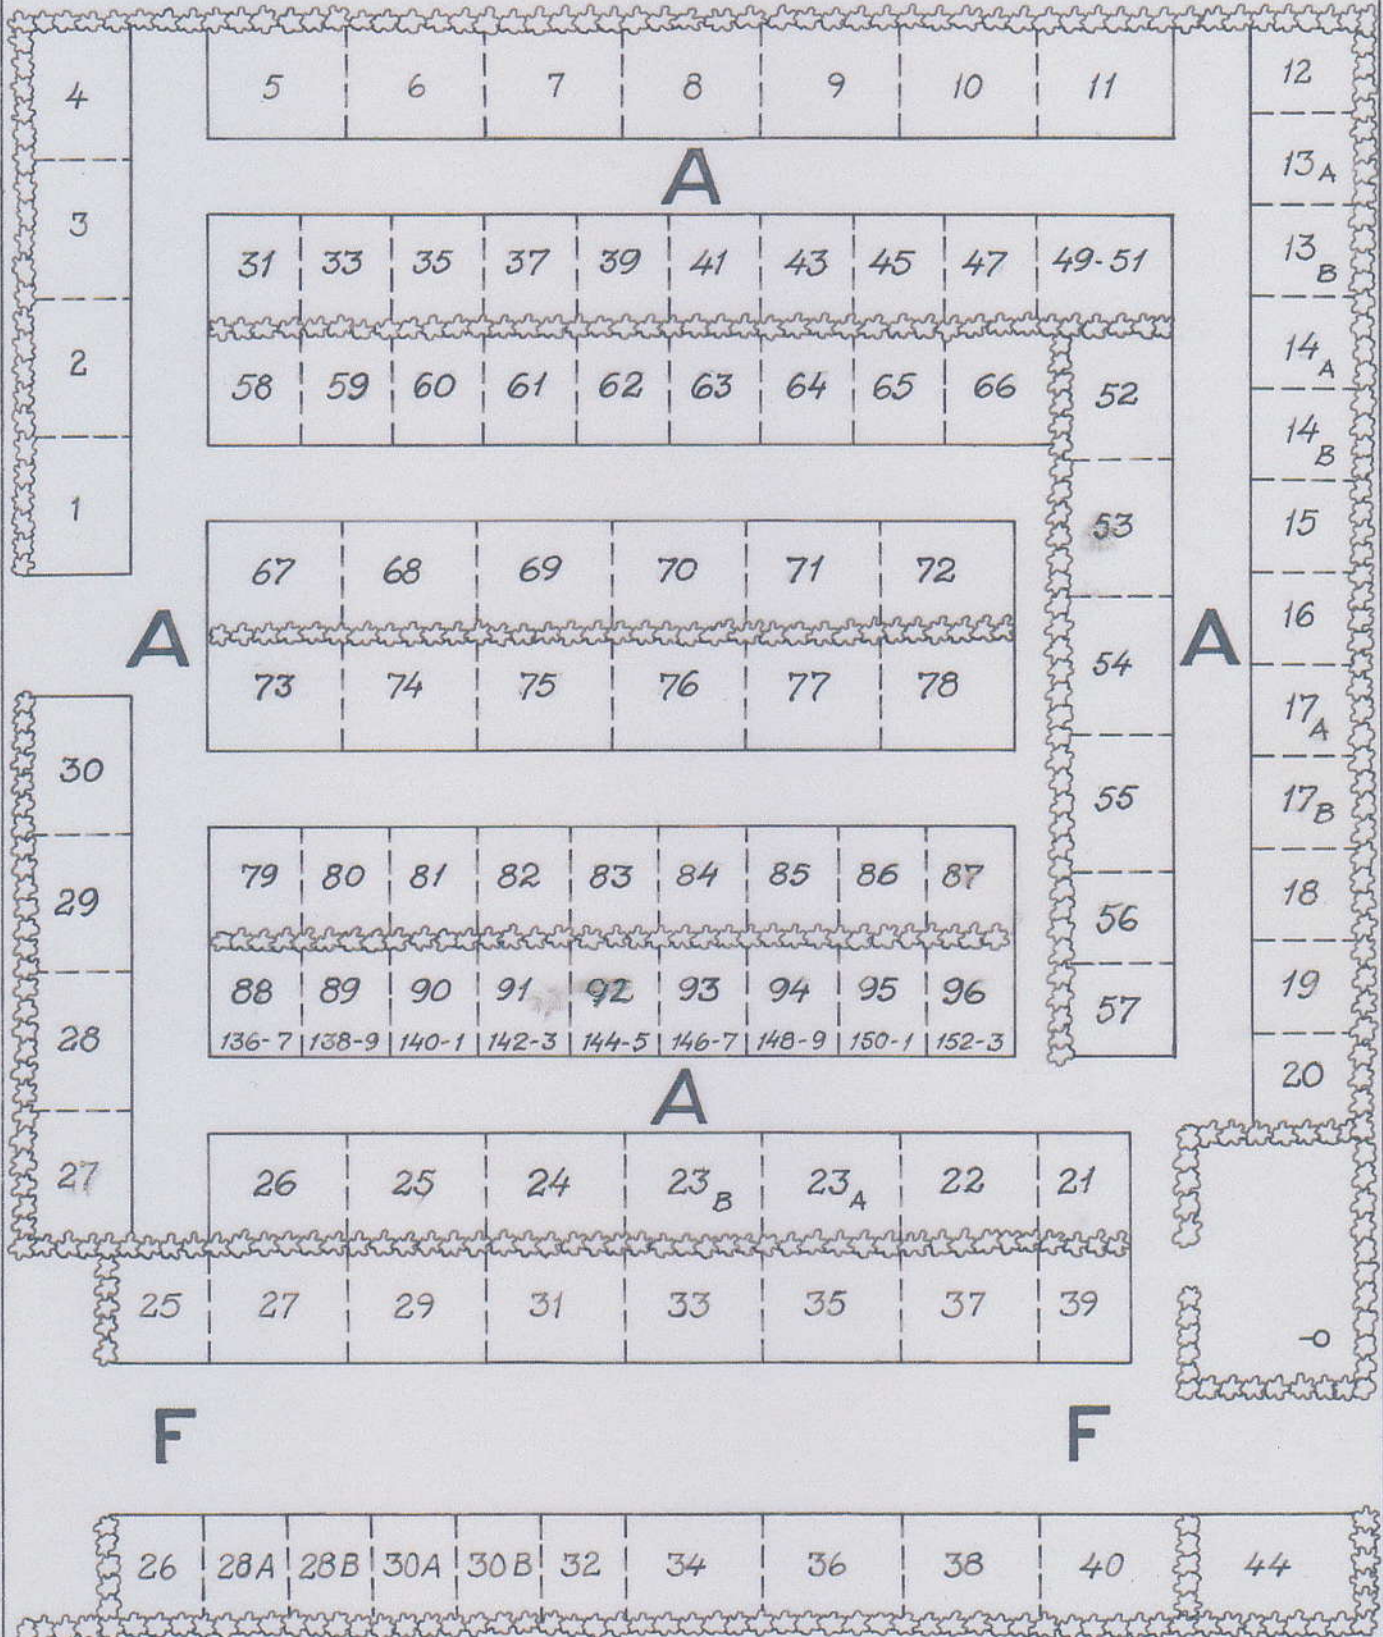

↓  
Kvarteret I

Slottskyrkogården

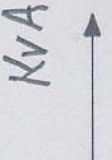

15	16	17	18
----	----	----	----

19	20	21	22
----	----	----	----

**B**

14
13
12
11
10
9
8
7
6
5

64
63
62
61
60
59
58
57
56
55
54
53
52
51
50
49
48
47
46
45
44
43
42
41
40
39
38
37

92
91
90
89
88
87
86
85
84
83
82
81
80
79
78
77
76
75
74
73
72
71
70
69
68
67
66
65

120
119
118
117
116
115
114
113
112
111
110
109
108
107
106
105
104
103
102
101
100
99
98
97
96
95
94
93

148
147
146
145
144
143
142
141
140
139
138
137
136
135
134
133
132
131
130
129
128
127
126
125
124
123
122
121

176
175
174
173
172
171
170
169
168
167
166
165
164
163
162
161
160
159
158
157
156
155
154
153
152
151
150
149

204
203
202
201
200
199
198
197
196
195
194
193
192
191
190
189
188
187
186
185
184
183
182
181
180
179
178
177

23
24
25
26
27
28
29
30
31
32


**B**

**B**

4	3	2	1
---	---	---	---

36	35	34	33
----	----	----	----

ULB

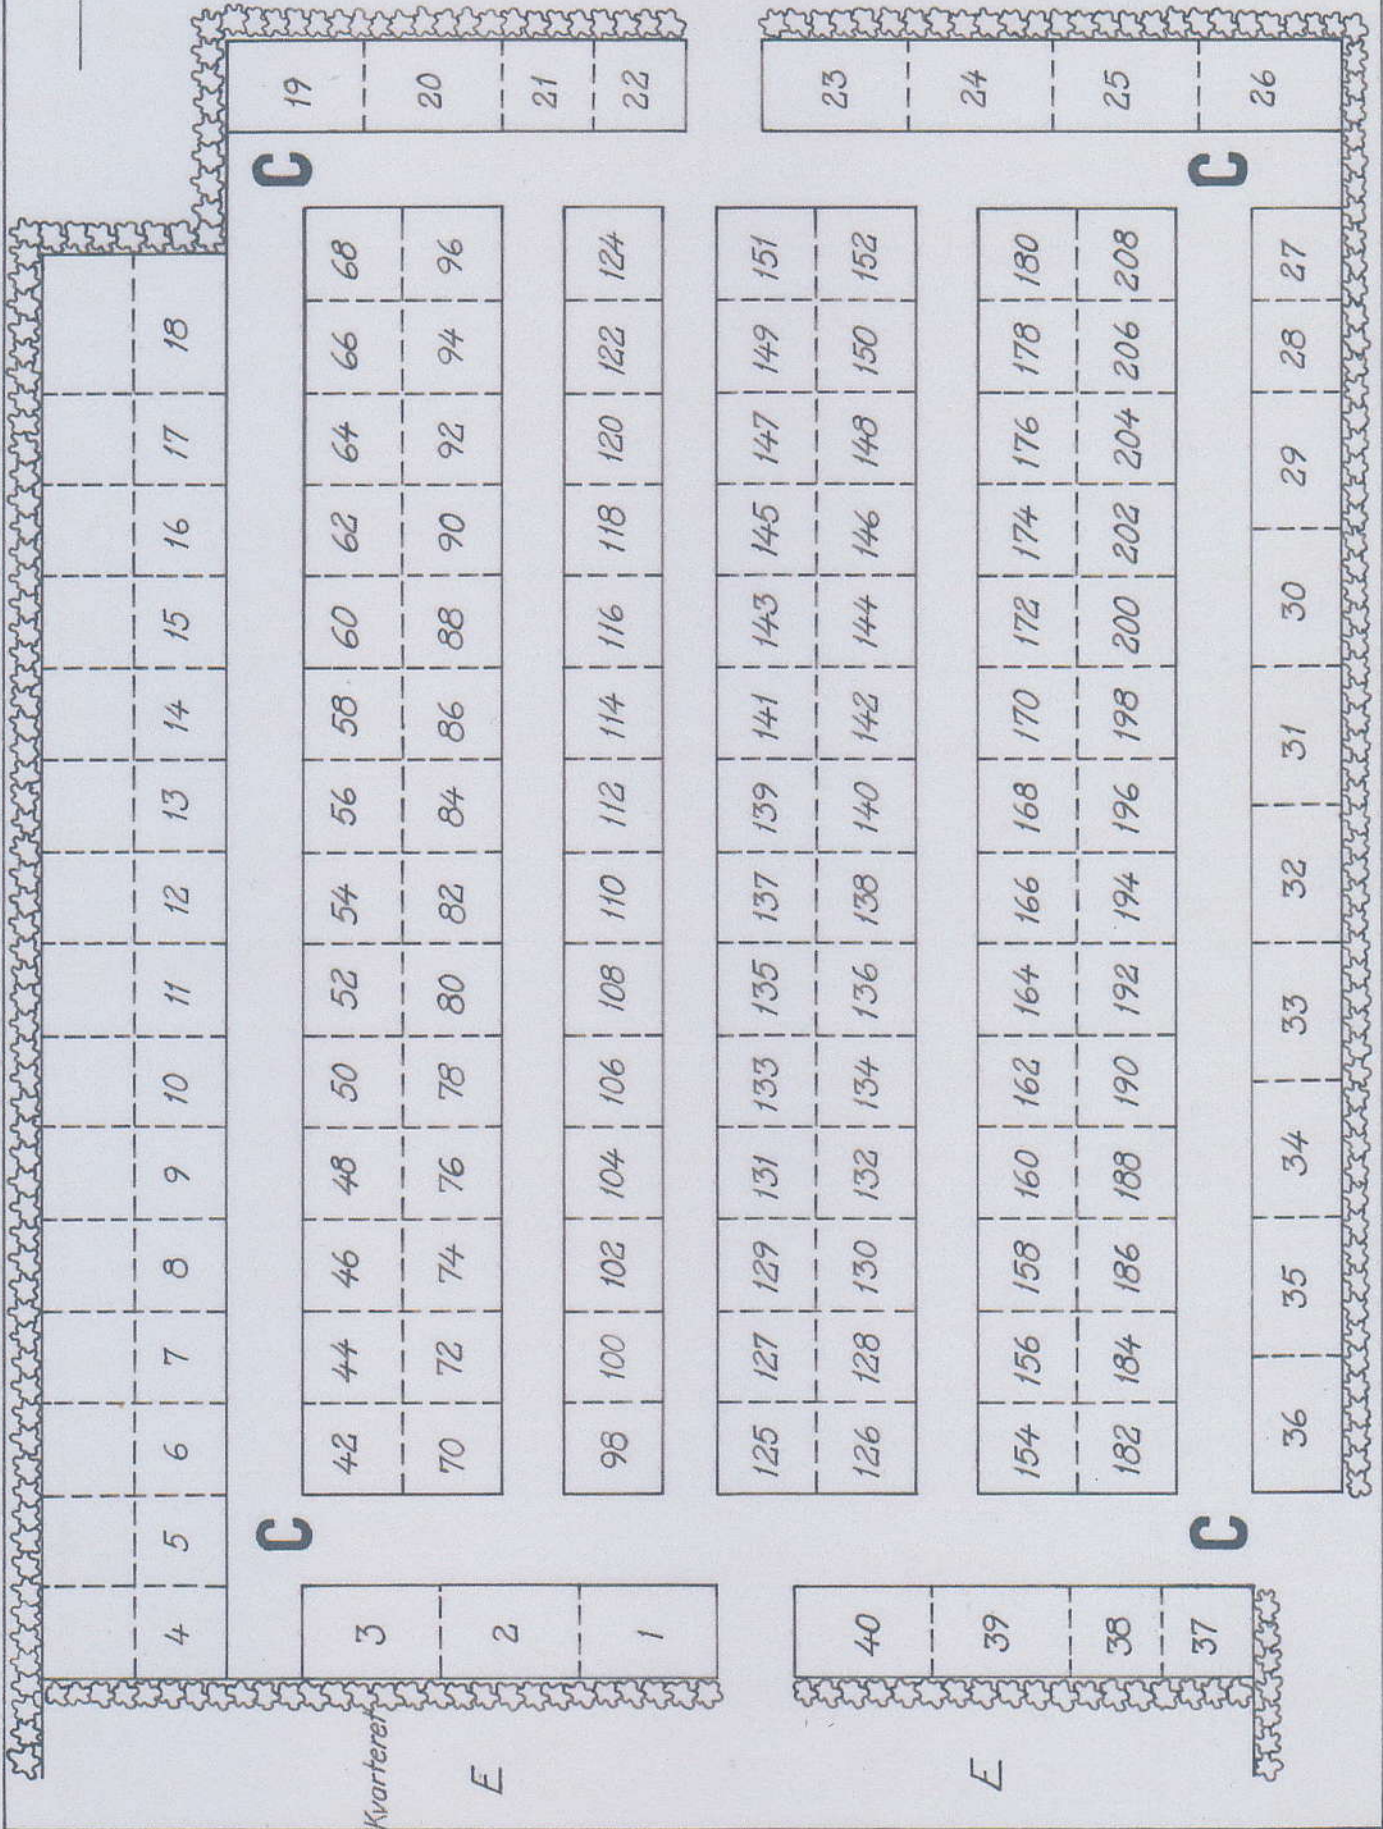

4 5 6 7 8 9 10 11 12 13 14 15 16 17 18

C

C

42	44	46	48	50	52	54	56	58	60	62	64	66	68
70	72	74	76	78	80	82	84	86	88	90	92	94	96

98	100	102	104	106	108	110	112	114	116	118	120	122	124
----	-----	-----	-----	-----	-----	-----	-----	-----	-----	-----	-----	-----	-----

125	127	129	131	133	135	137	139	141	143	145	147	149	151
126	128	130	132	134	136	138	140	142	144	146	148	150	152

154	156	158	160	162	164	166	168	170	172	174	176	178	180
182	184	186	188	190	192	194	196	198	200	202	204	206	208

C

C

19	20	21	22
----	----	----	----

23	24	25	26
----	----	----	----

3	2	1
---	---	---

40	39	38	37
----	----	----	----

Kvarteren

E

E



Kvarteret  
G

G

4	5	6	7	8	9	10	11	12	13	14
---	---	---	---	---	---	----	----	----	----	----

D

34	36	38	40	42	44	46	48	50	52	54	56	58	60
62	64	66	68	70	72	74	76	78	80	82	84	86	88

90	92	94	96	98	100	102	104	106	108	110	112	116
----	----	----	----	----	-----	-----	-----	-----	-----	-----	-----	-----

117	119	121	123	125	127	129	131	133	135	137	139	141	143
118	120	122	124	126	128	130	132	134	136	138	140	142	144

146	148	150	152	154	156	158	160	162	164	166	168	170
174	176	178	180	182	184	186	188	190	192	194	196	198


D




29	28	27	26	25	24	23	22	21	20	19	18	17	16	15
----	----	----	----	----	----	----	----	----	----	----	----	----	----	----

3	2	1
---	---	---


32	31	30
----	----	----

Minneslund

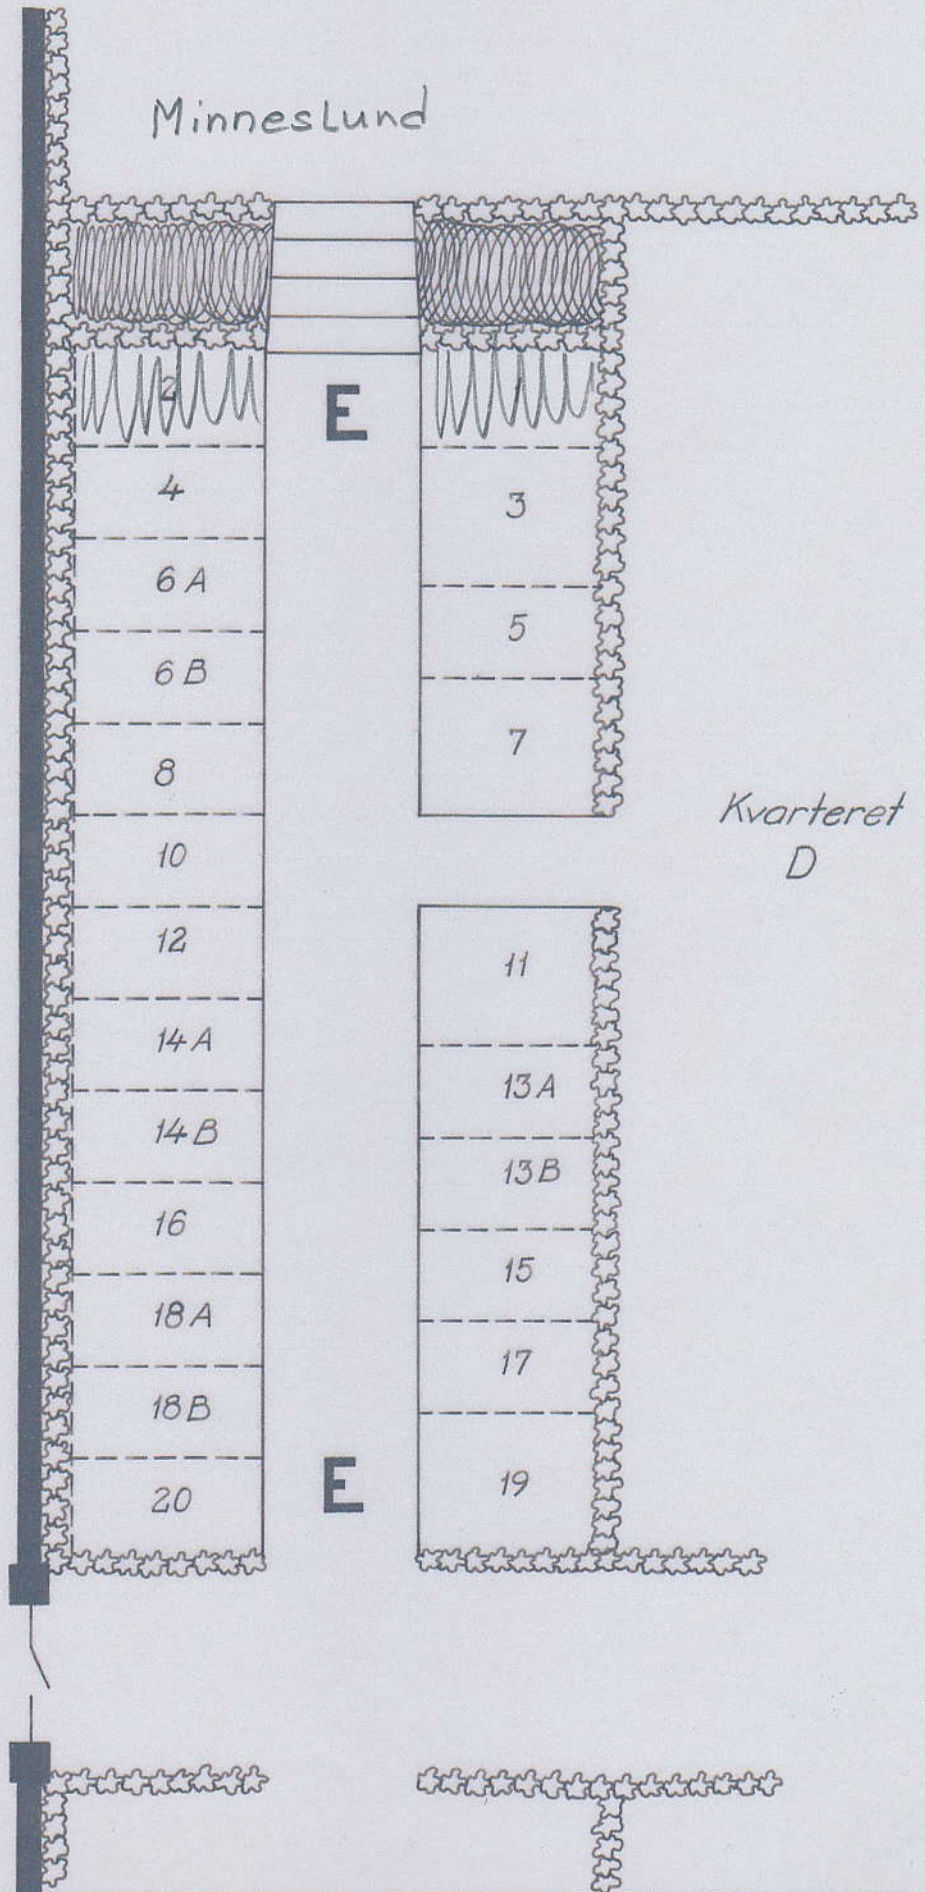

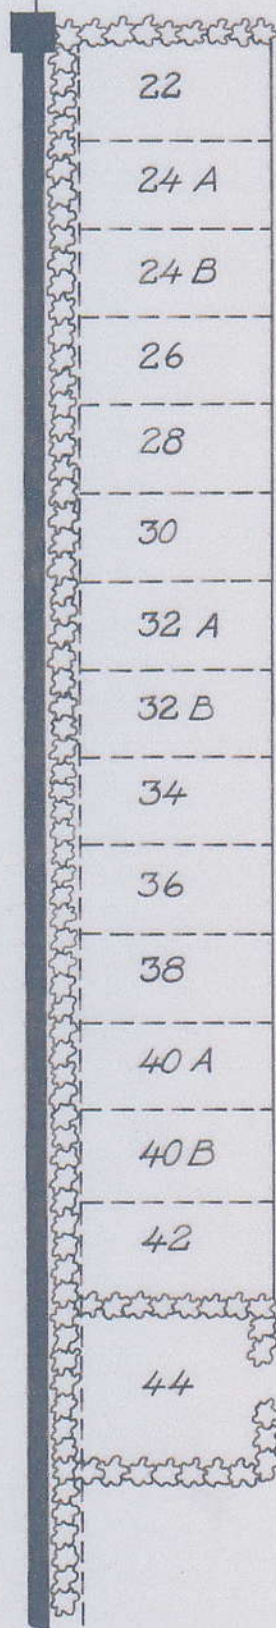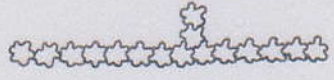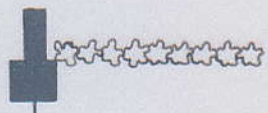


**E**

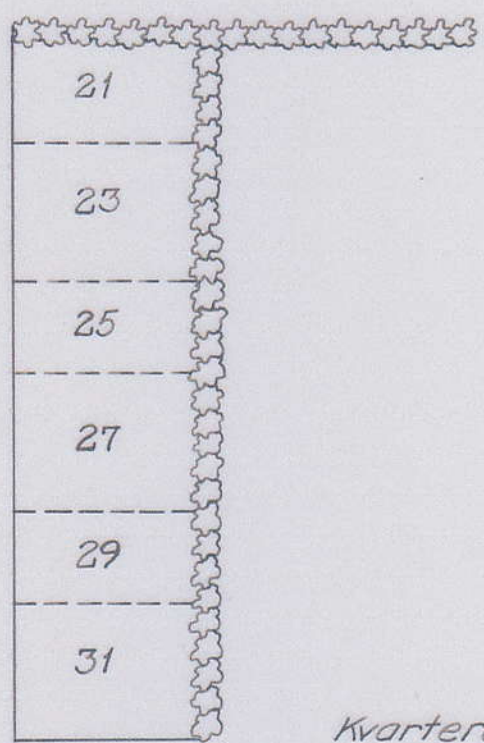


*Kvarteret*

*C*

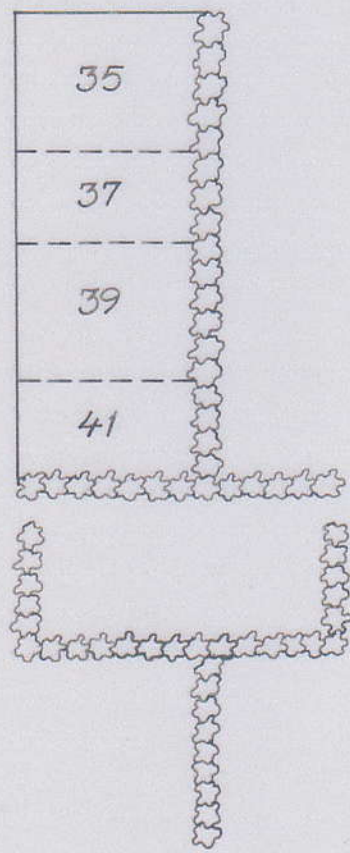

**E**

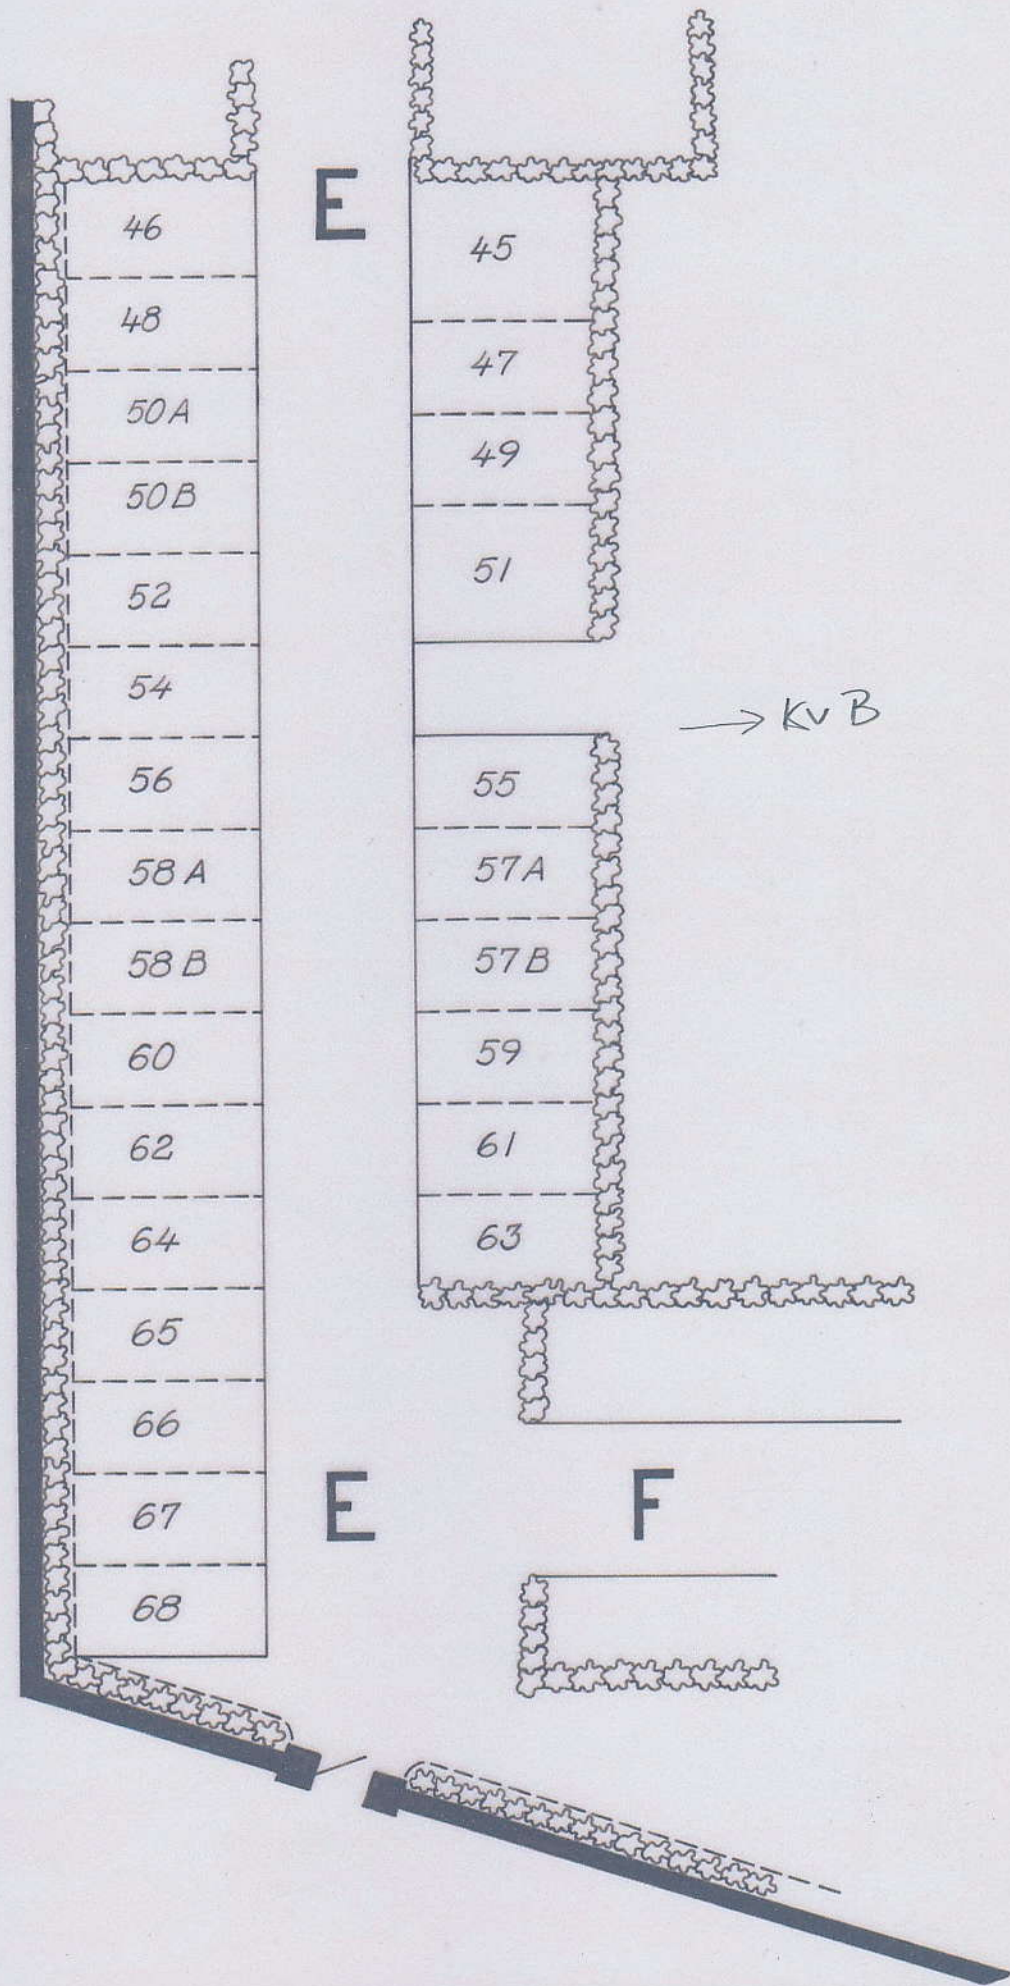

*Kvarteret B*

1	3	5A	5B	7	9	11A	11B	13	15	17A	17B	19	21A	21B	23
---	---	----	----	---	---	-----	-----	----	----	-----	-----	----	-----	-----	----

**F**


2	4A	4B	6	8A	8B	10	12A	12B	14A	14B	16	18A	18B	20	22A	22B	24
---	----	----	---	----	----	----	-----	-----	-----	-----	----	-----	-----	----	-----	-----	----

**F**


*Kvarteret K*




*Kvarteret*  
*D*

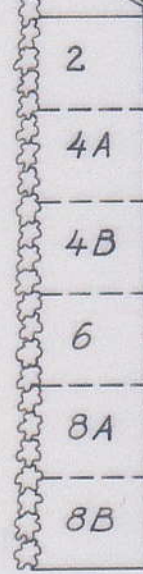



**G**

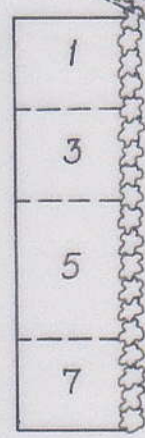


**G**

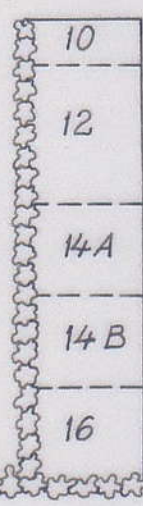

**G**

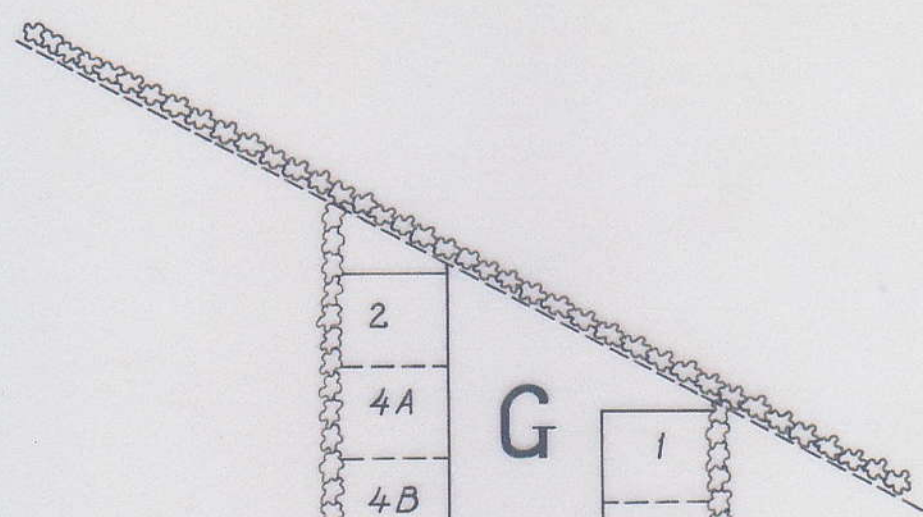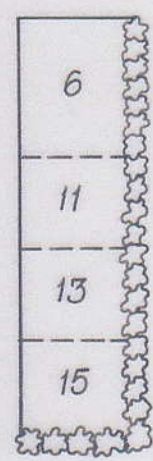

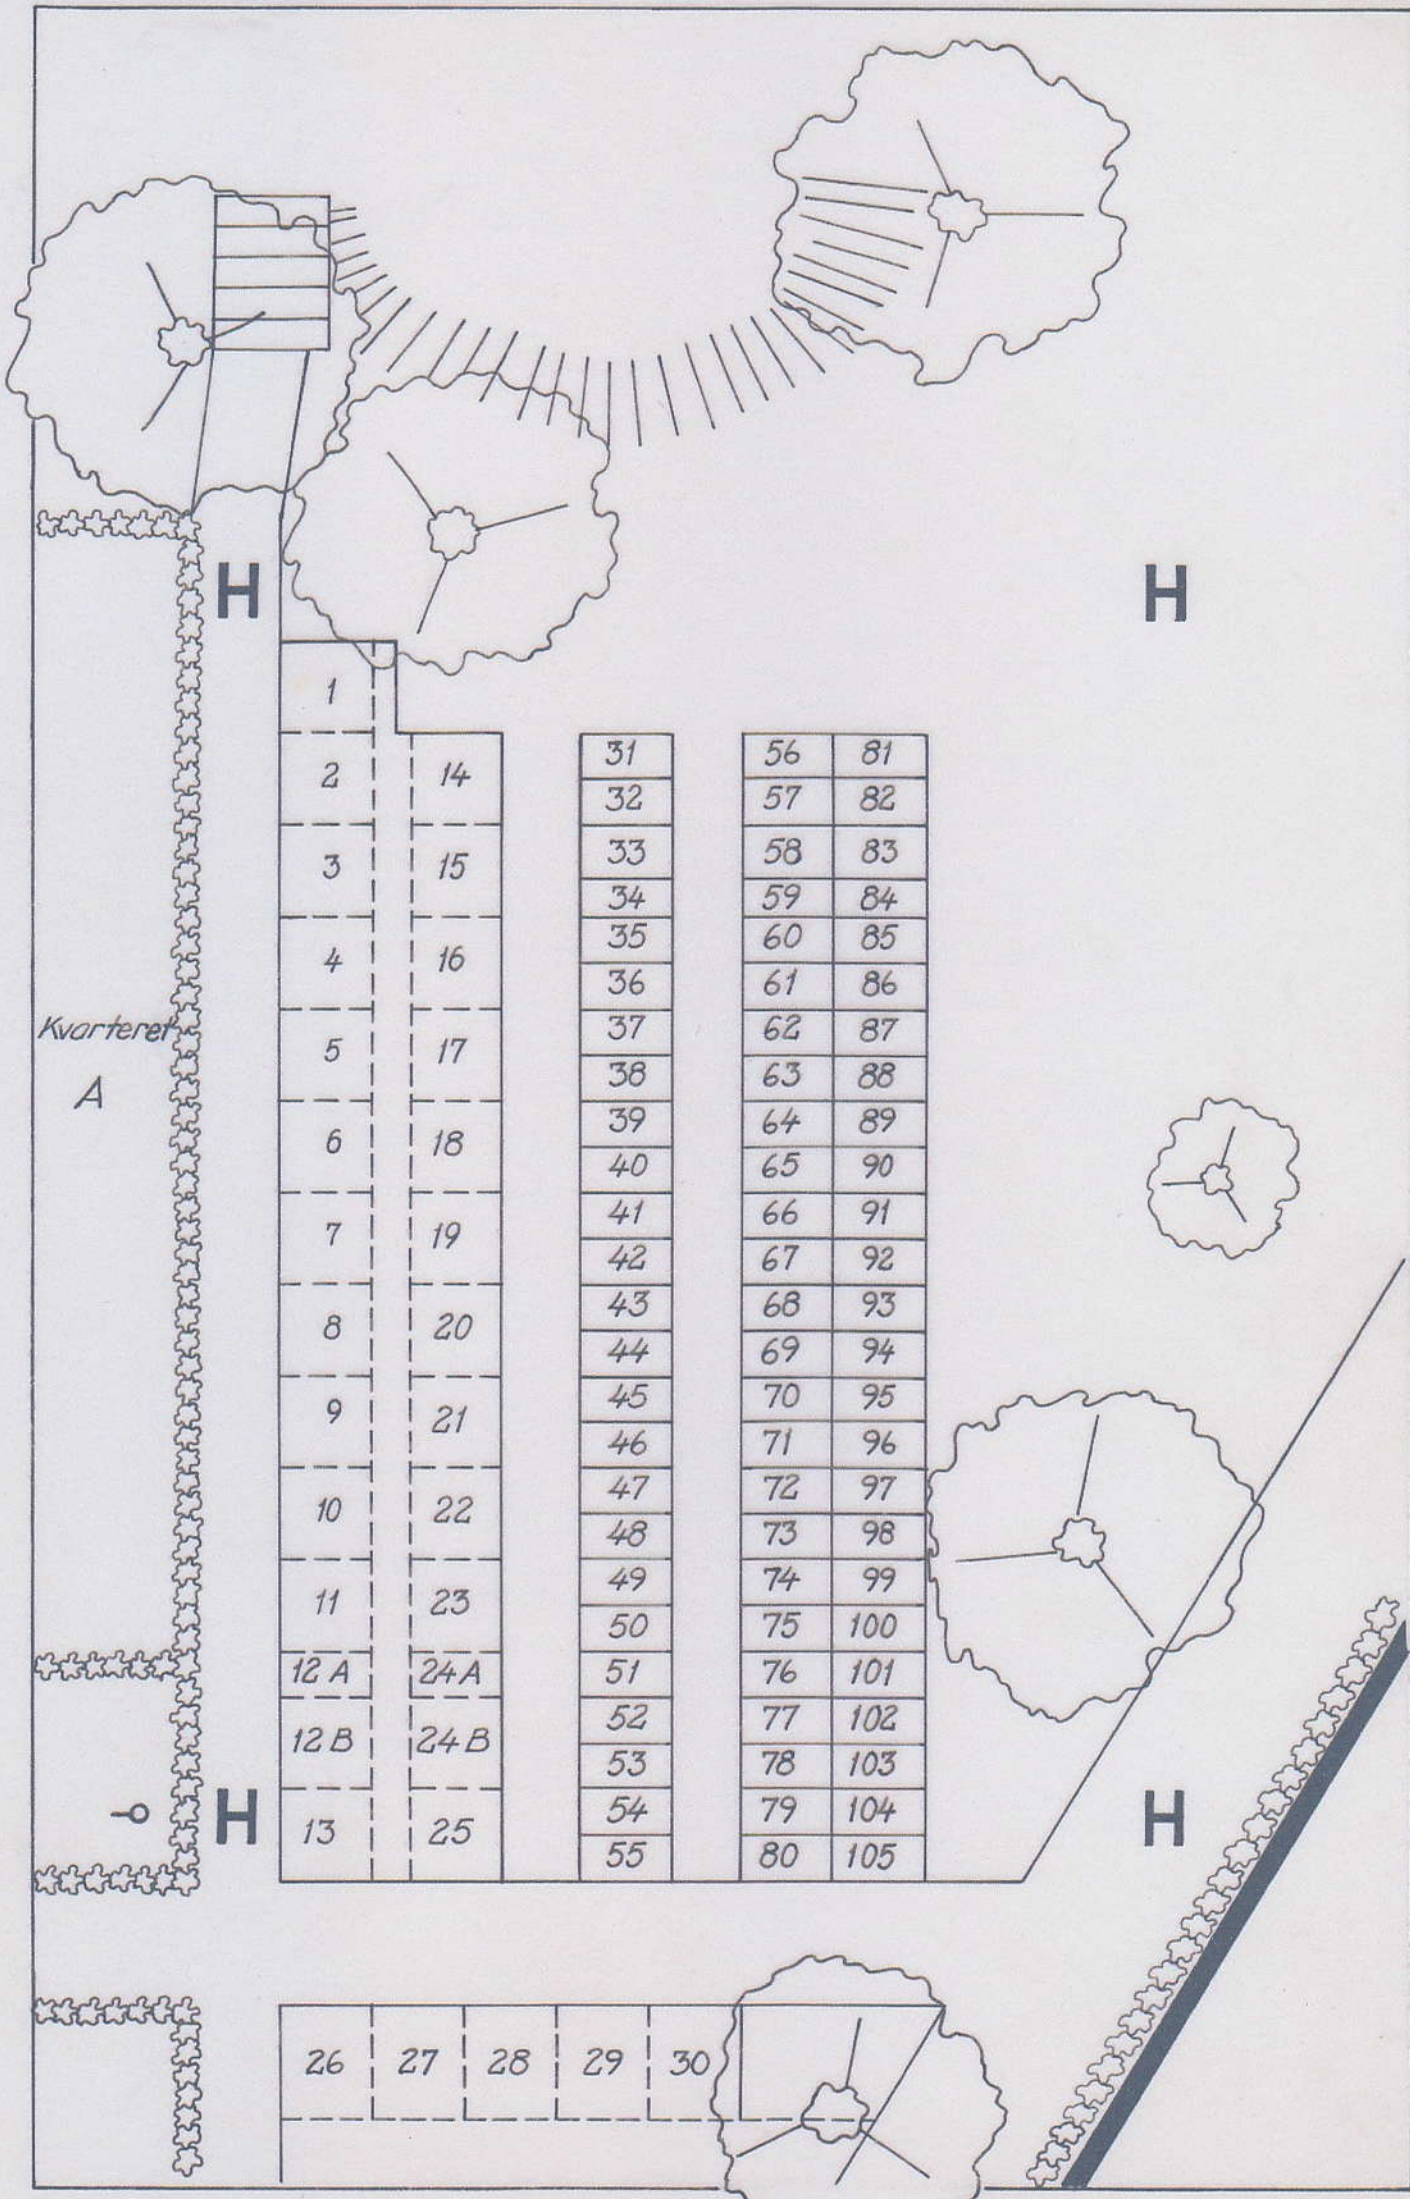


1					
2	14	31	56	81	
3	15	32	57	82	
4	16	33	58	83	
5	17	34	59	84	
6	18	35	60	85	
7	19	36	61	86	
8	20	37	62	87	
9	21	38	63	88	
10	22	39	64	89	
11	23	40	65	90	
12 A	24 A	41	66	91	
12 B	24 B	42	67	92	
13	25	43	68	93	
		44	69	94	
		45	70	95	
		46	71	96	
		47	72	97	
		48	73	98	
		49	74	99	
		50	75	100	
		51	76	101	
		52	77	102	
		53	78	103	
		54	79	104	
		55	80	105	

26	27	28	29	30
----	----	----	----	----

# SLOTTSKYRKO GÅRDEN

i  
SÖLVESBORG  
KV. i

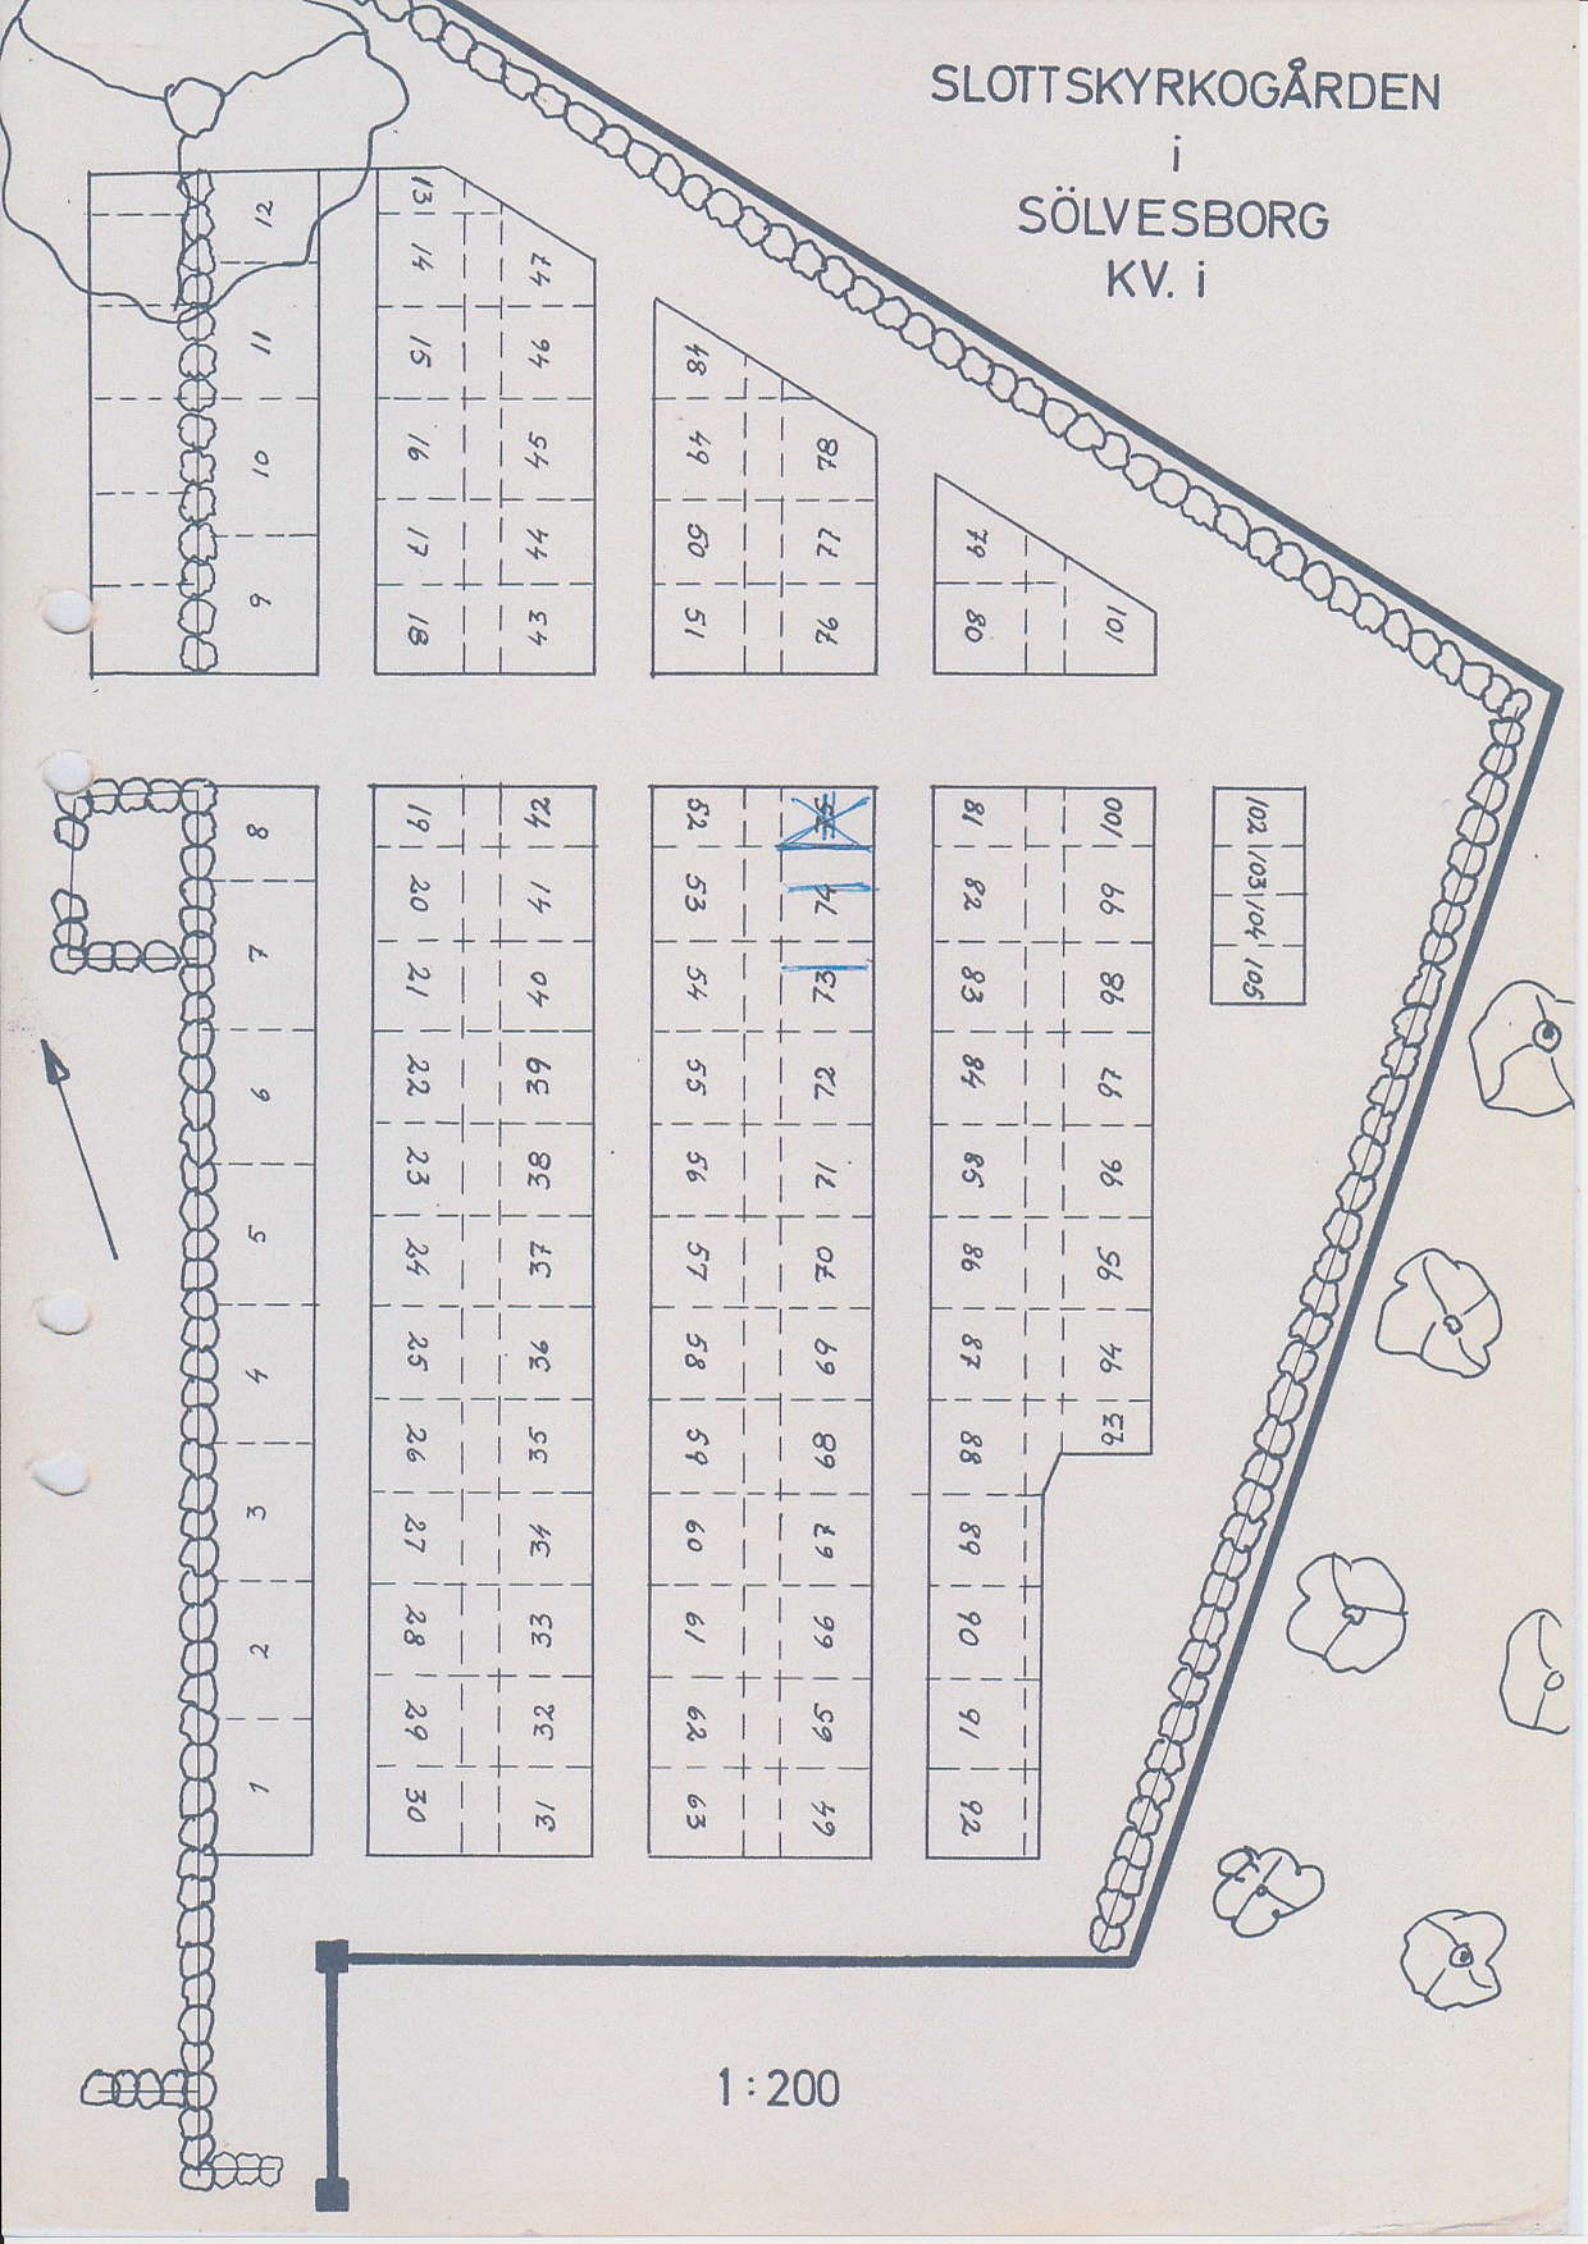


12	11	10	9
----	----	----	---

13	14	15	16	17	18
44	45	46	47	48	49

48	49	50	51
78	77	76	75

79	80	101
----	----	-----

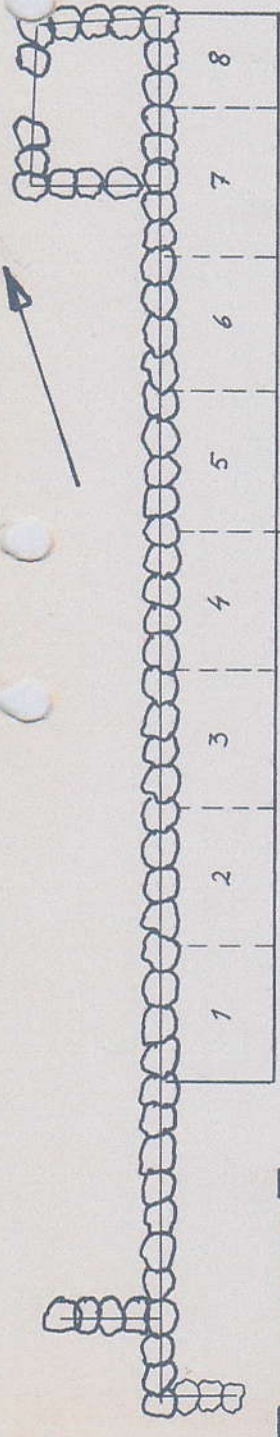


19	20	21	22	23	24	25	26	27	28	29	30
42	41	40	39	38	37	36	35	34	33	32	31

52	53	54	55	56	57	58	59	60	61	62	63
<del>74</del>	<del>73</del>	72	71	70	69	68	67	66	65	64	63

001	66	66	66	66	66	66	66	66	66	66	66
81	82	83	84	85	86	87	88	89	90	91	92

102	103	104	105
-----	-----	-----	-----

1:200

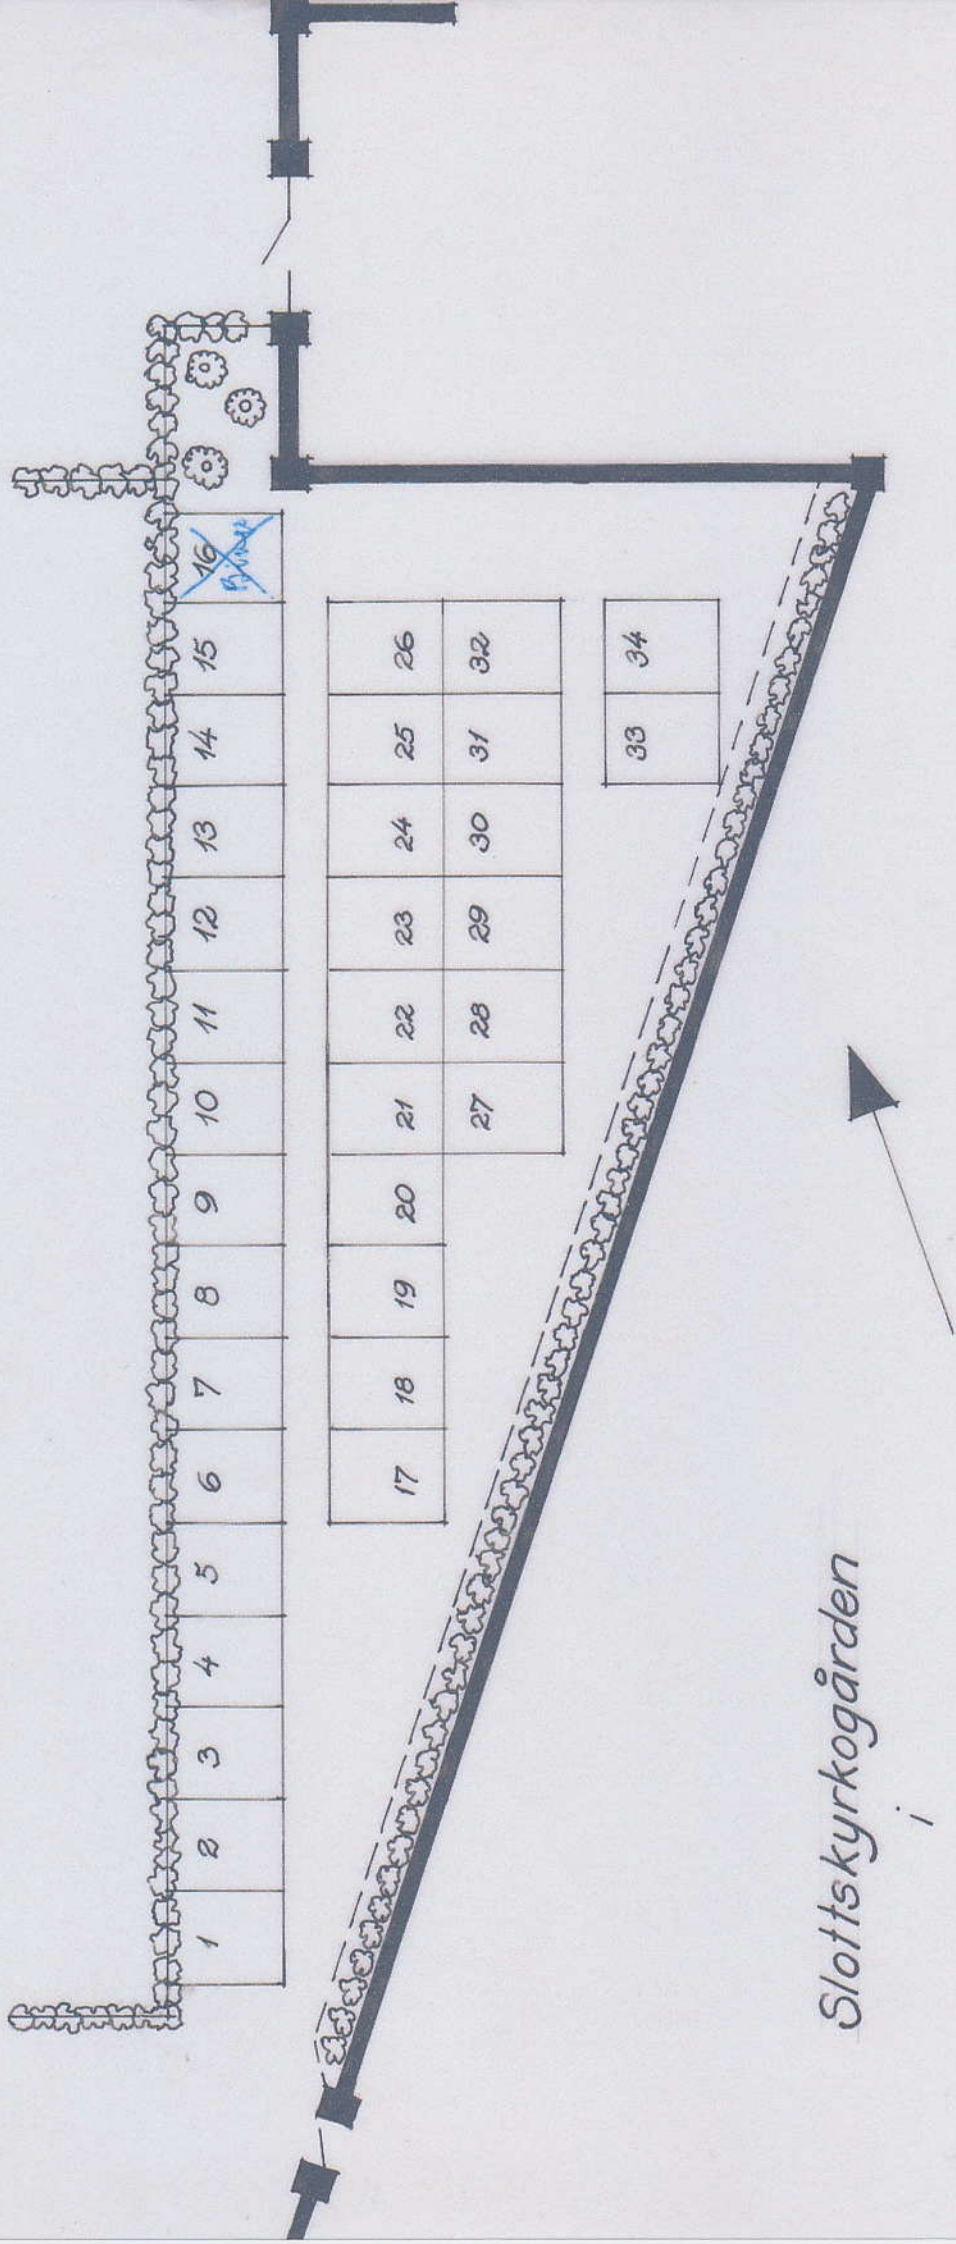

Slotts kyrkogården


Sölvesborg

Kv. K

Skala 1:200



# ULA

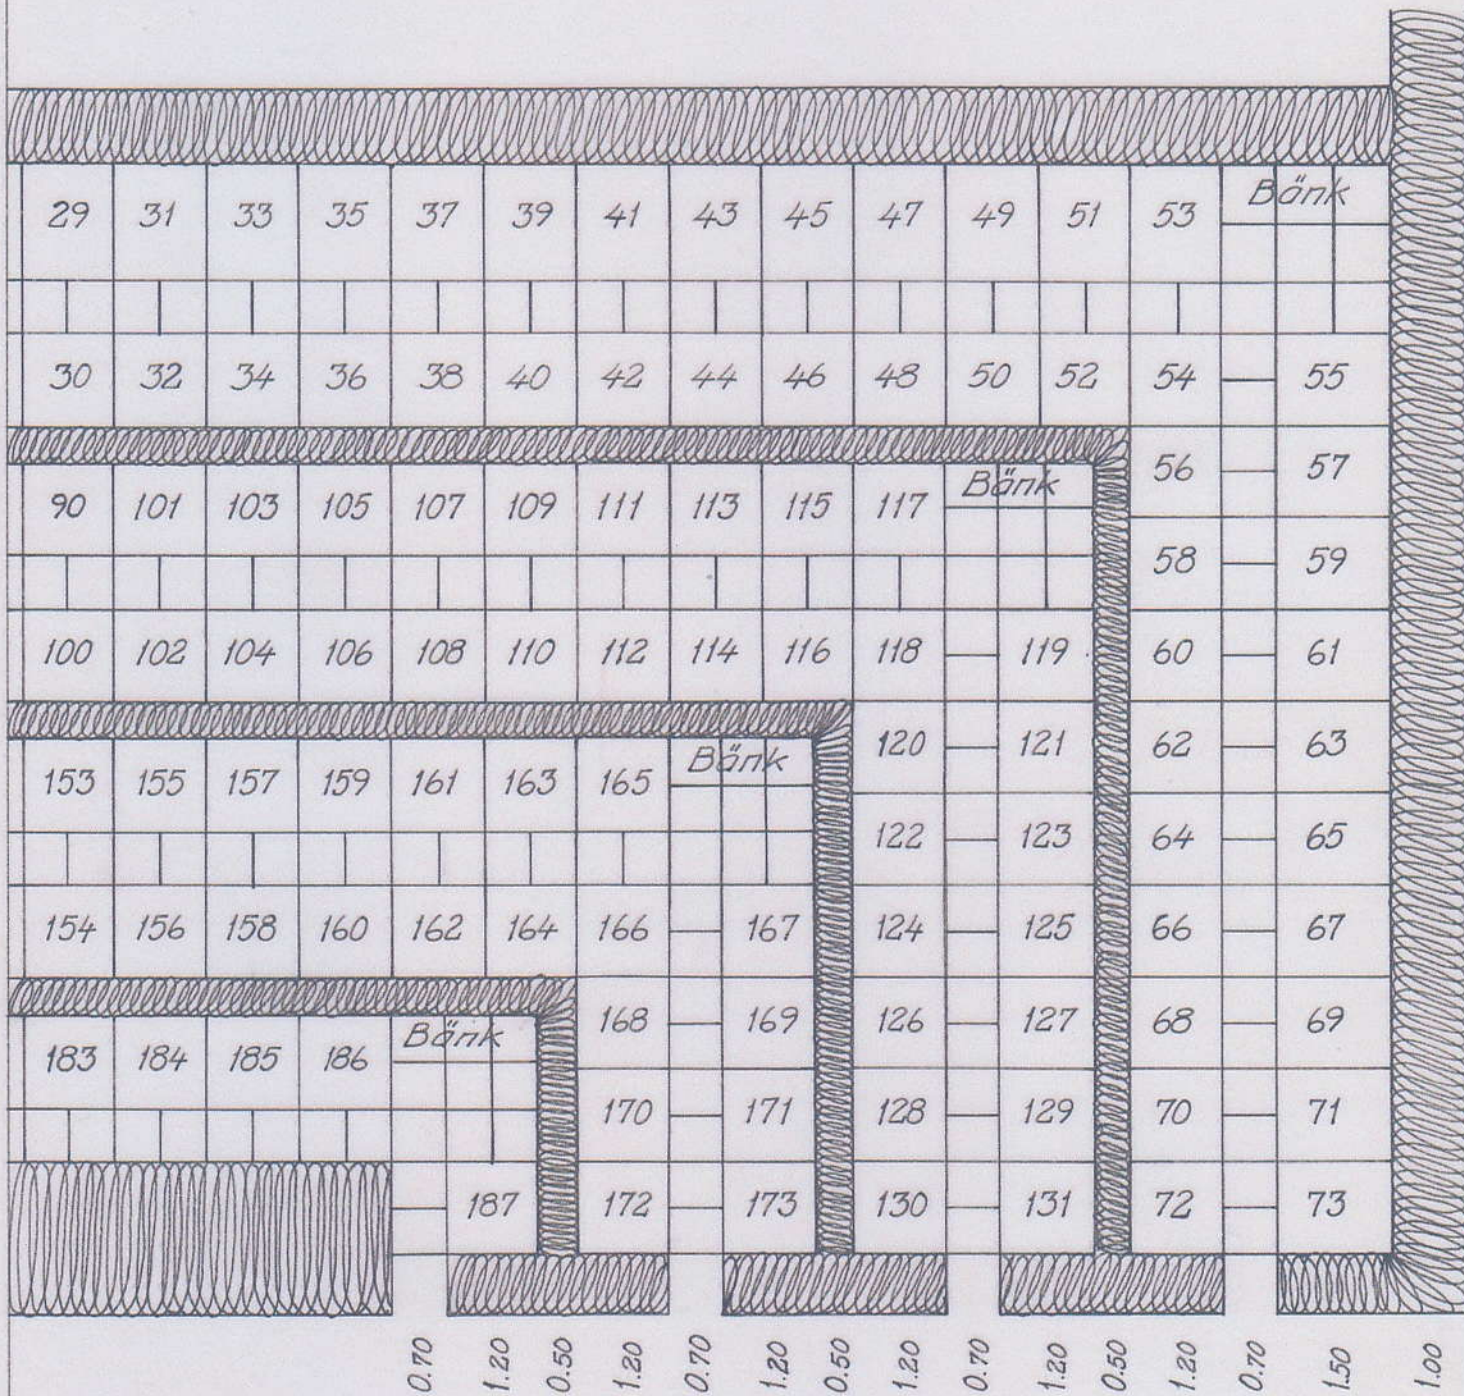

Stotts kyrkogården Urkund B.

9	10	11	12	13	14
○	○	○	○	○	○
~~~~~					
8	7	6	5	4	3
○	○	○	○	○	○
~~~~~					
15	16	17	18	19	20
○	○	○	○	○	○
~~~~~					
23	24	25	26	27	28
○	○	○	○	○	○
~~~~~					
29	30	31	32	33	34
○	○	○	○	○	○
~~~~~					
35	36	37	38	39	40
○	○	○	○	○	○
~~~~~					
41	42	43	44	45	46
○	○	○	○	○	○
~~~~~					
47	48	49	50	51	52
○	○	○	○	○	○
~~~~~					
53	54	55	56	57	58
○	○	○	○	○	○
~~~~~					
59	60	61	62	63	64
○	○	○	○	○	○
~~~~~					
65	66	67	68	69	70
○	○	○	○	○	○
~~~~~					
71	72	73	74	75	76
○	○	○	○	○	○
~~~~~					
77	78	79	80	81	82
○	○	○	○	○	○
~~~~~					
83	84	85	86	87	88
○	○	○	○	○	○
~~~~~					
89	90	91	92	93	94
○	○	○	○	○	○
~~~~~					
95	96	97	98	99	100
○	○	○	○	○	○

↑

↓  
Urkund A

Bredd: 1.20

